



Rain Garden Planting Plan for Sunny Area

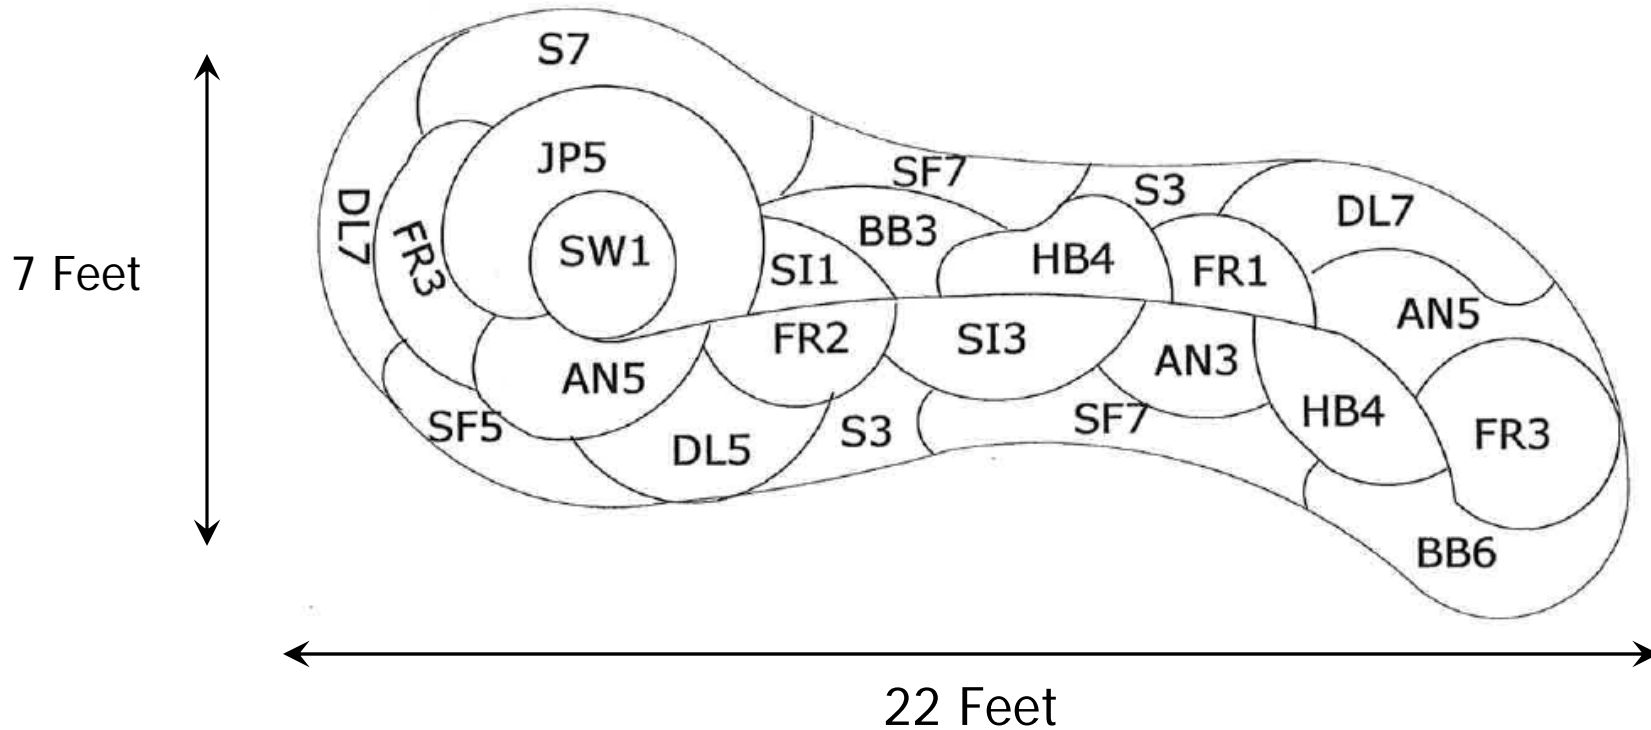

SYMBOL	PLANT NAME	QUANTITY	SPACING
AN	Aster novi-belgii	13	1 ft o.c.
BB	Bee Balm (Monarda)	9	1 ft o.c.
DL	Daylily (Hemerocallis)	21	1 ft o.c.
FR	Feather Reed Grass (Calamagrostis)	9	1 ft o.c.
HB	Hard Stem Bulrush (Scirpus acutus)	8	1 ft o.c.
JP	Joe Pye Weed (Eupetorium)	5	2 ft o.c.
S	Sneezeweed (Helenium)	13	1 ft o.c.
SF	Sweet Flag (Acorus)	19	1 ft o.c.
SI	Siberian Iris (Iris sibirica)	4	1.5 ft o.c.
SW	Switch Grass (Panicum)	1	2 ft o.c.

Rain Garden Planting Plan for Shady Area

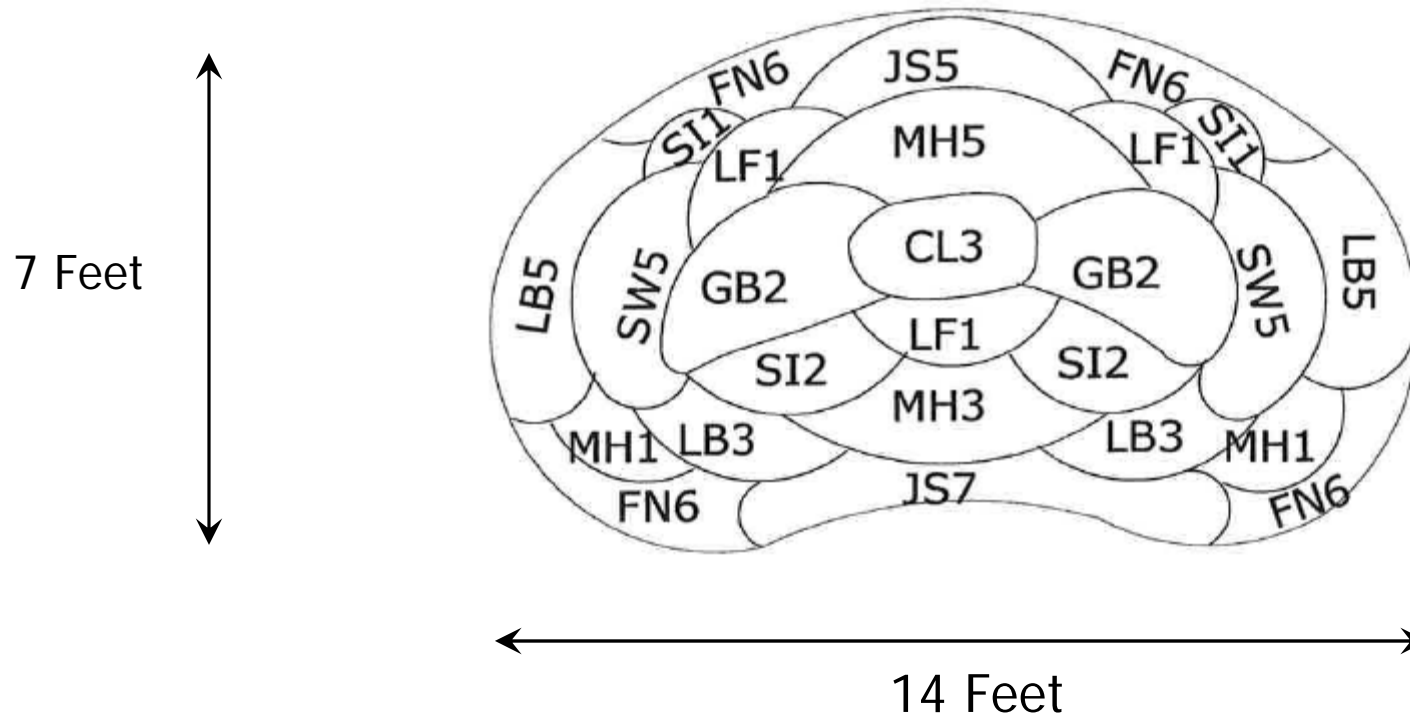

SYMBOL	PLANT NAME	QUANTITY	SPACING
CL	Cardinal Lobelia (<i>Lobelia cardinalis</i>)	3	1 ft o.c.
FN	Forget-me-not (<i>Myosotis</i>)	24	6 inches o.c.
GB	Goatsbeard (<i>Aruncus</i>)	6	1.5 ft o.c.
JS	Japanese Variegated Sedge (<i>Carex morrowii</i>)	12	1 ft o.c.
LB	Leopard's Bane (<i>Doronicum</i>)	10	1 ft o.c.
LF	Lady's Fern (<i>Athyrium</i>)	3	1.5 ft o.c.
MH	Monkshood (<i>Aconitum</i>)	10	1 ft o.c.
SI	Siberian Iris (<i>Iris sibirica</i>)	4	1.5 ft o.c.
SF	Sweet Flag (<i>Acorus</i>)	19	1 ft o.c.