


Construction Details for City of Olympia Porous Concrete Sidewalks

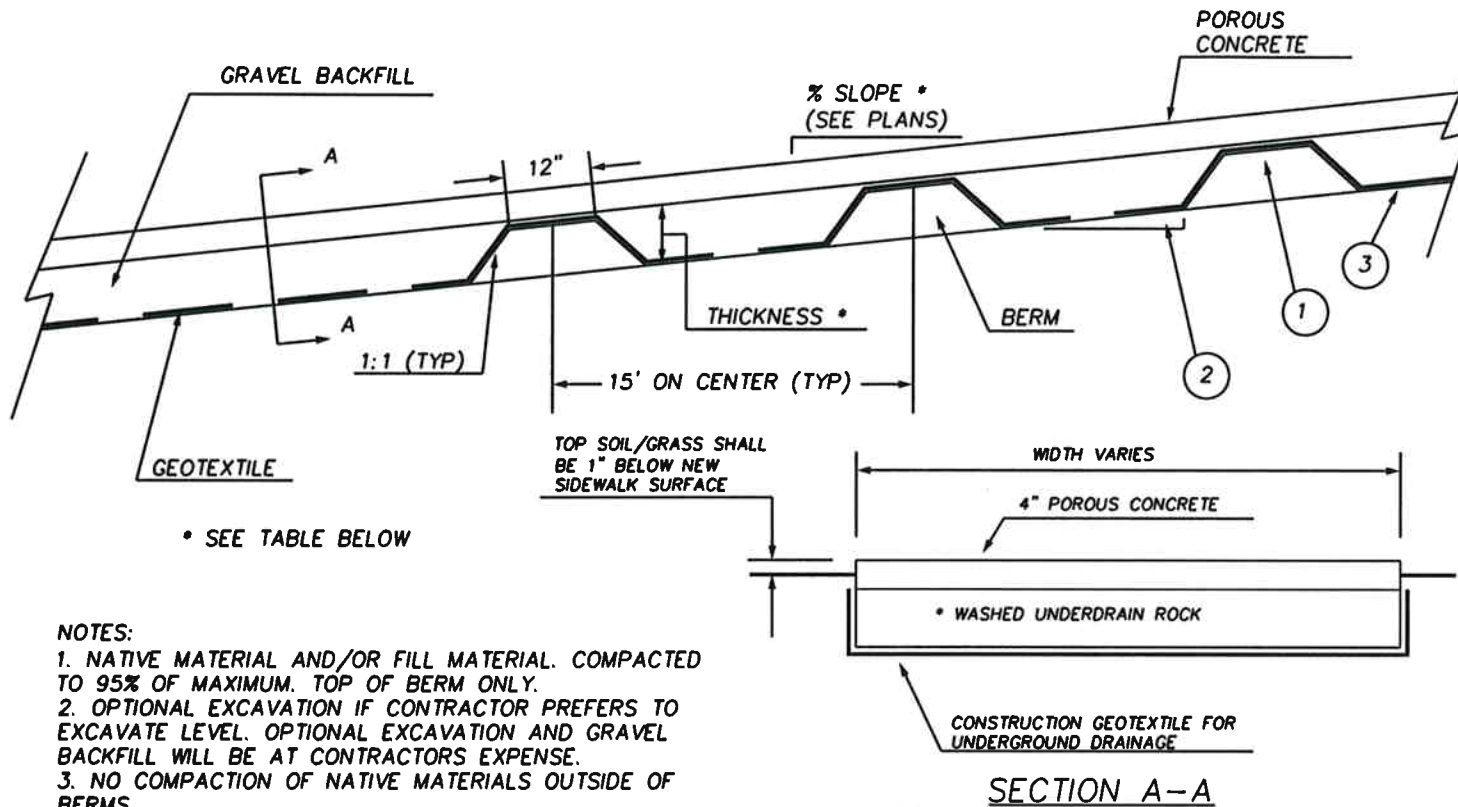

GRAVEL BACKFILL THICKNESS		
% SLOPE	% SLOPE RANGE	THICKNESS *
0	0 - 0.5	7.0"
1	0.5 - 1.5	8.0"
2	1.5 - 2.5	9.0"
3	2.5 - 3.5	9.5"
4	3.5 - 4.5	10.5"
5	4.5 - 5.5	11.5"
6	5.5 - 6.5	12.0"
7	6.5 - 7.5	13.0"
8	7.5 - 8.5	14.0"
9	8.5 - 9.5	15.0"

DG49C	APPROVED BY	REVISED DATE	CITY OF OLYMPIA	STD. PLAN NO.
	CITY ENGINEER	12/12/06	POROUS CONCRETE UNDERDRAIN SYSTEM	4-9C